



Sala Anilla floor plan - Museo de Arte Contemporáneo - MAC Parque Forestal - Santiago de Chile.

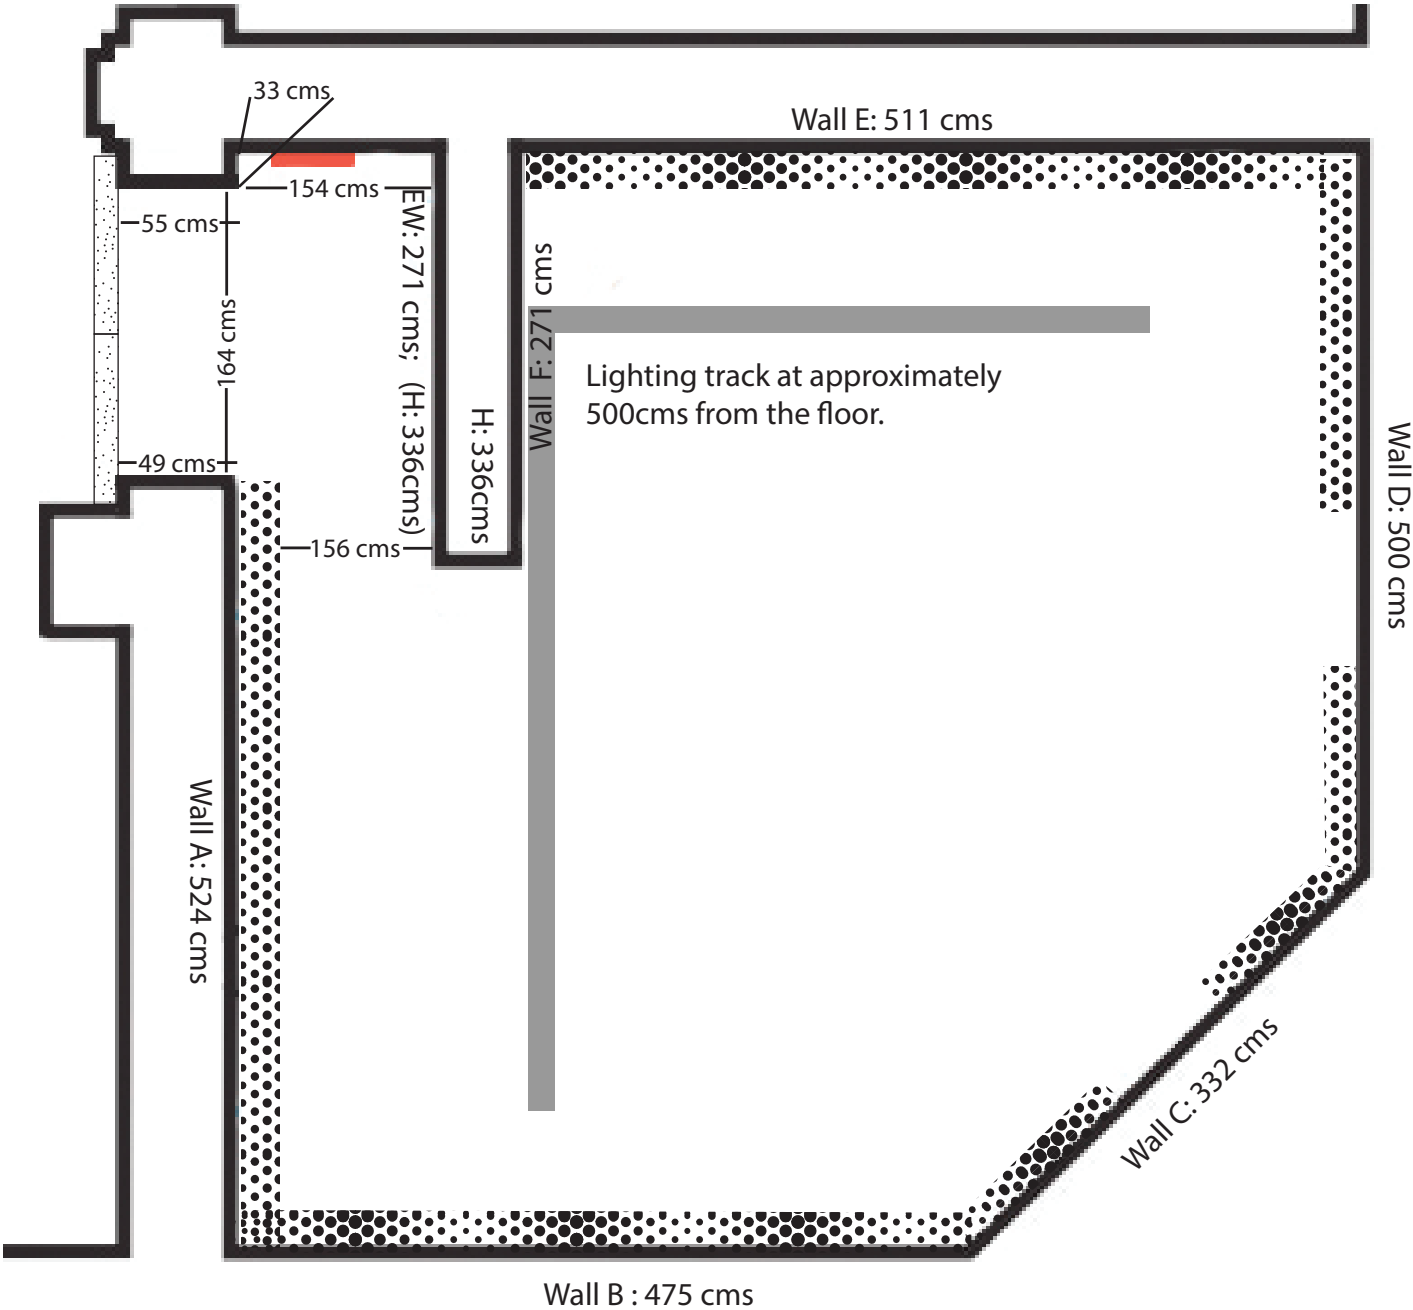

 = Baseboard (Thickness: 2cms / Height: 13cms)

 = Door

EW: Entrance Wall

The gallery has no windows.